



06 Elevation 06 North West
0213

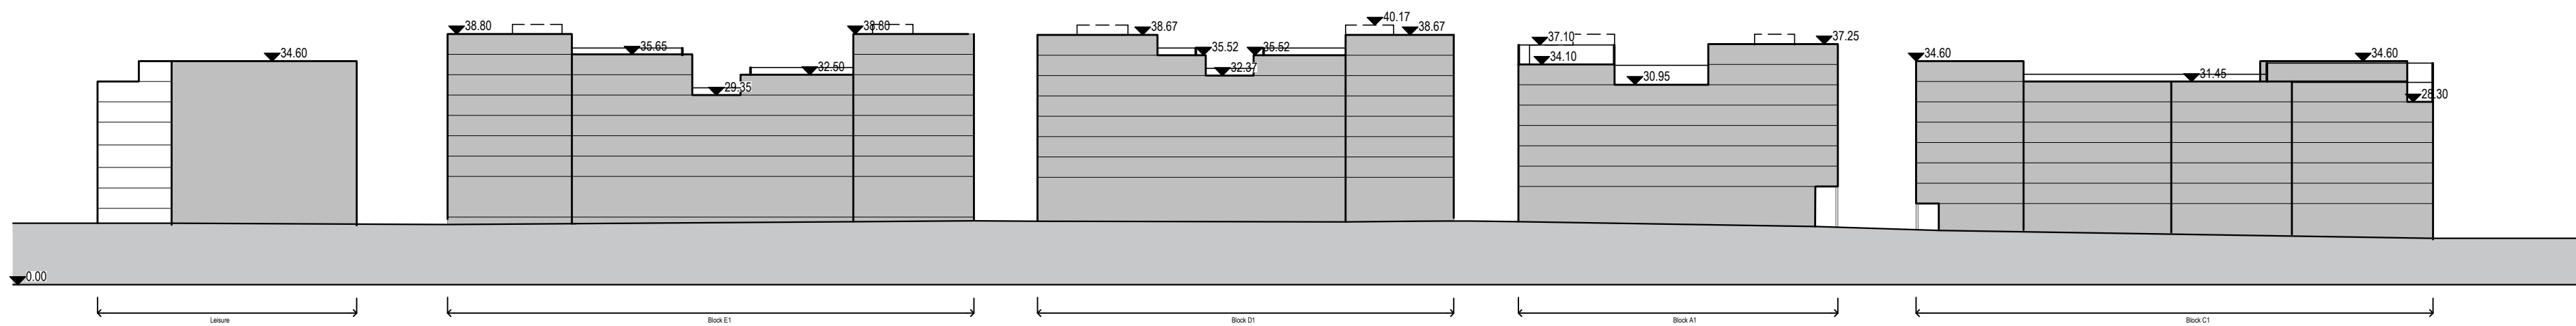

07 Elevation 07 West
0213

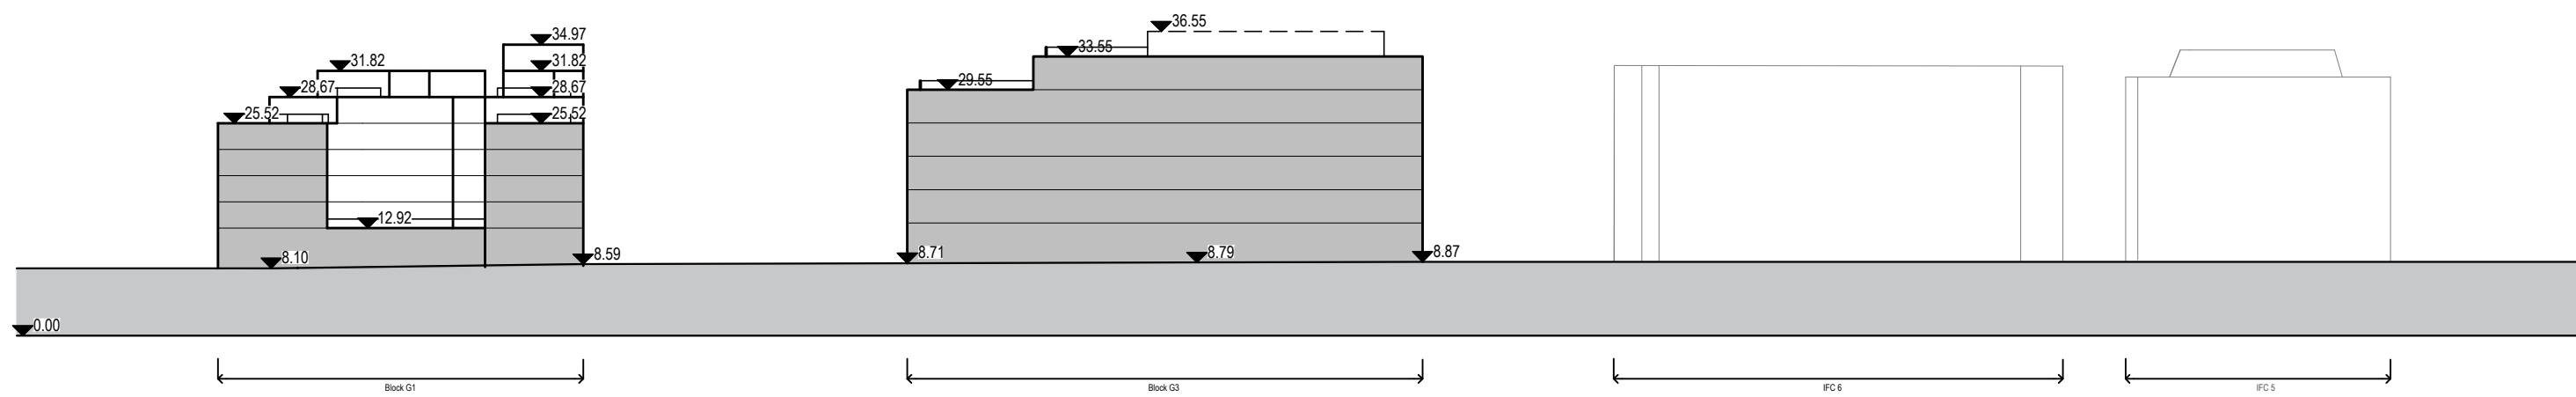

08 Elevation 08 West
0213

Notes

- 1.0 Do not scale from drawing, use figured dimensions only
- 1.1 All dimensions to be checked onsite
- 1.2 This drawing to be read in conjunction with all other Gillespies drawings and specifications

rev	details	by	date
00	For Information	YL	25.08.2021
01	For Information	YL	03.09.2021
02	For Planning	SC	19.11.2021
03	For Planning	YL	02.12.2021
04	For Planning	SC	13.12.2021
05	For Information	GM	14.10.2022
06	For Planning	GM	15.12.2022

CONSULTANTS

ARCHITECTURE
Heta

PLANNING & HERITAGE CONSULTANT
MS Planning

STAKEHOLDER & COMMUNITY ENGAGEMENT
Iceni

COMMERCIAL & SOCIO ECONOMIC EXPERTISE
WSP

CIVILS & INFRASTRUCTURE, ENVIRONMENTAL, EIA AND SUSTAINABILITY
Waterman Group

TRANSPORT & TRAFFIC
WSP

MARINE AND COASTAL DEFENSE
AECOM

Legend

Project title
SWSH Visioning Framework

Drawing title
Site Elevation 06-08

Drawing number
P12157-00-003-GIL-0213


Drawing Status
PLANNING

Date
25.08.21

Scale
1:800 @ A1

Drawn
YL

Checked
MF

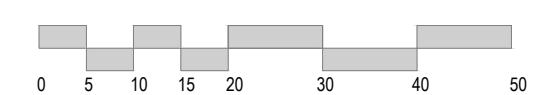

GILLESPIES

1 St John's Square, London EC4M 4EH
P: 020 7253 2829 E: design.london@gillespies.co.uk